

This architectural site plan illustrates a building complex and its surrounding landscape. The building, located in the upper right, features a central courtyard and various rooms labeled in German, including 'Küche' (kitchen), 'Esszimmer' (dining room), 'Wohnzimmer' (living room), 'Büro' (office), 'Korridor' (corridor), 'Treppenhaus' (staircase), 'WC' (toilet), 'Bad' (bathroom), The building is surrounded by a parking lot with several cars parked. To the left of the building is a large, irregularly shaped area with a winding path and numerous trees. A red line indicates a 'Verschiebung von Pflanzinsel' (shifting of planting island). The plan also shows a road on the right side with a car parked. The overall design emphasizes a green, landscaped environment around the building.

700/366

Verschiebung von Pflanzinsel

01/2

7036

707


703



Projekt:
Kiga 2 St. Nikolaus
Stellplatzvariante 1



Plan-Nr.: 701-E-01b
M = unmaßst.
Datum: 13.03.2017

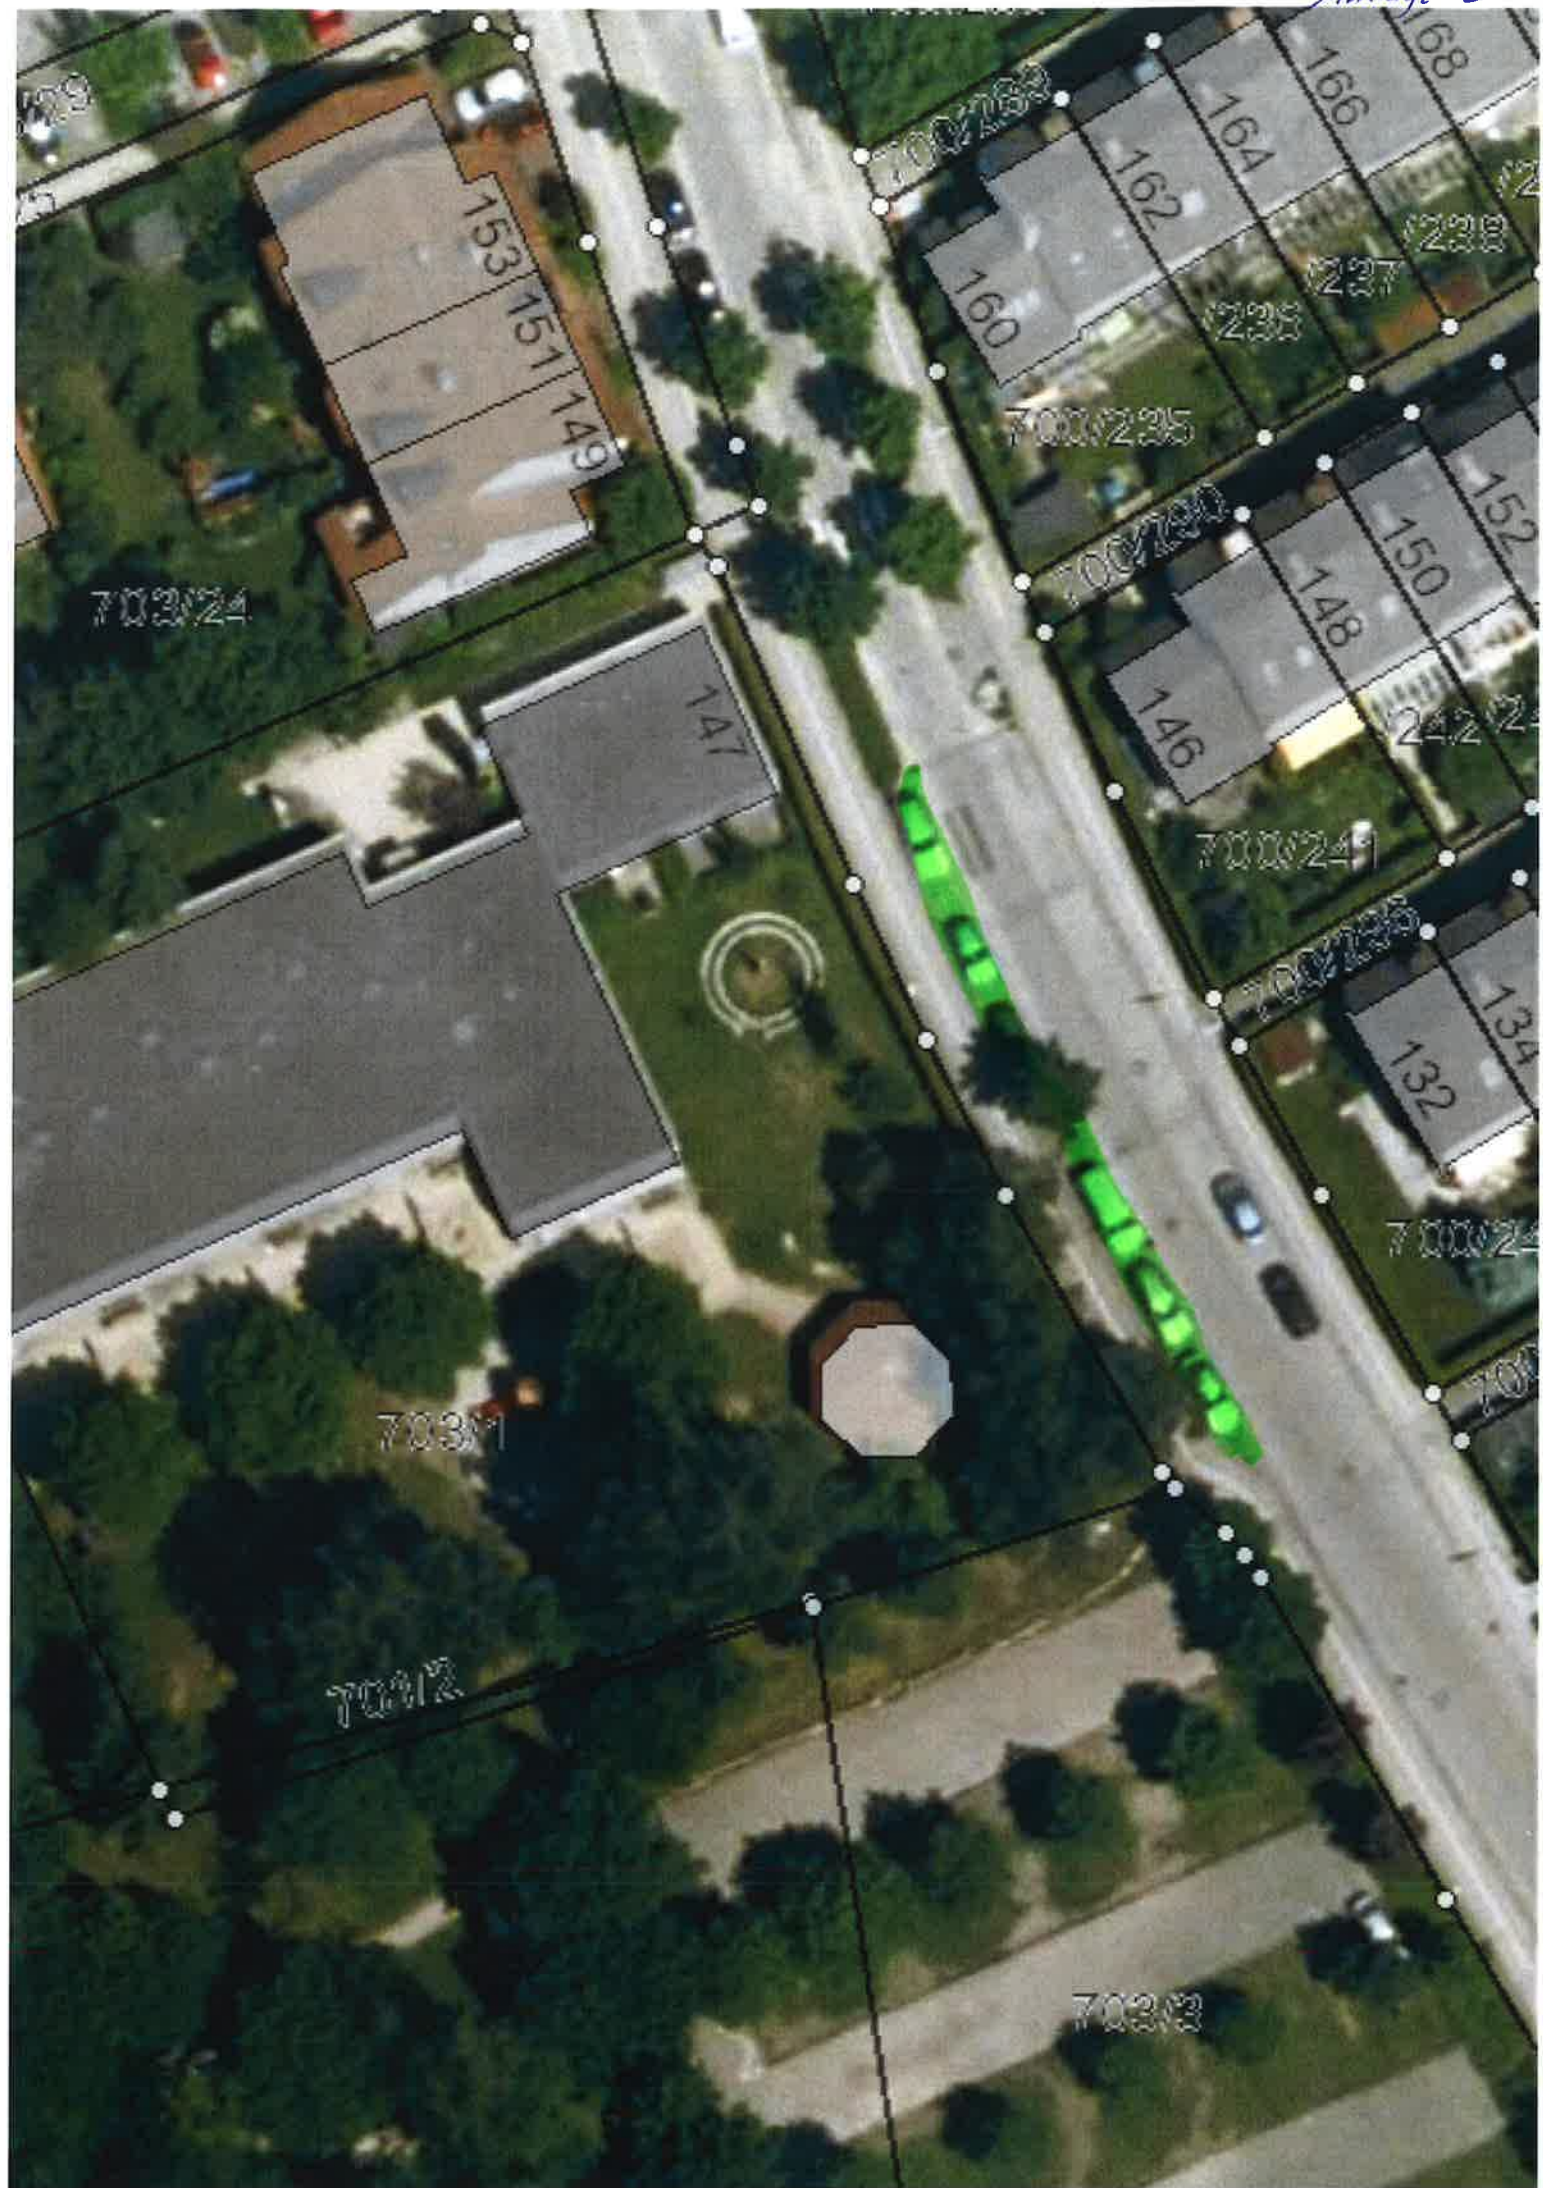

703239

703232

153
151
149

70324

147

160

703235

703231

703241

703236

70321

7032

70323

168

166

164

162

1238

1235

1237

152

150

148

146



1242

134

132

70324


7032

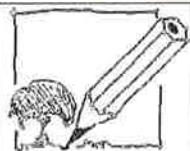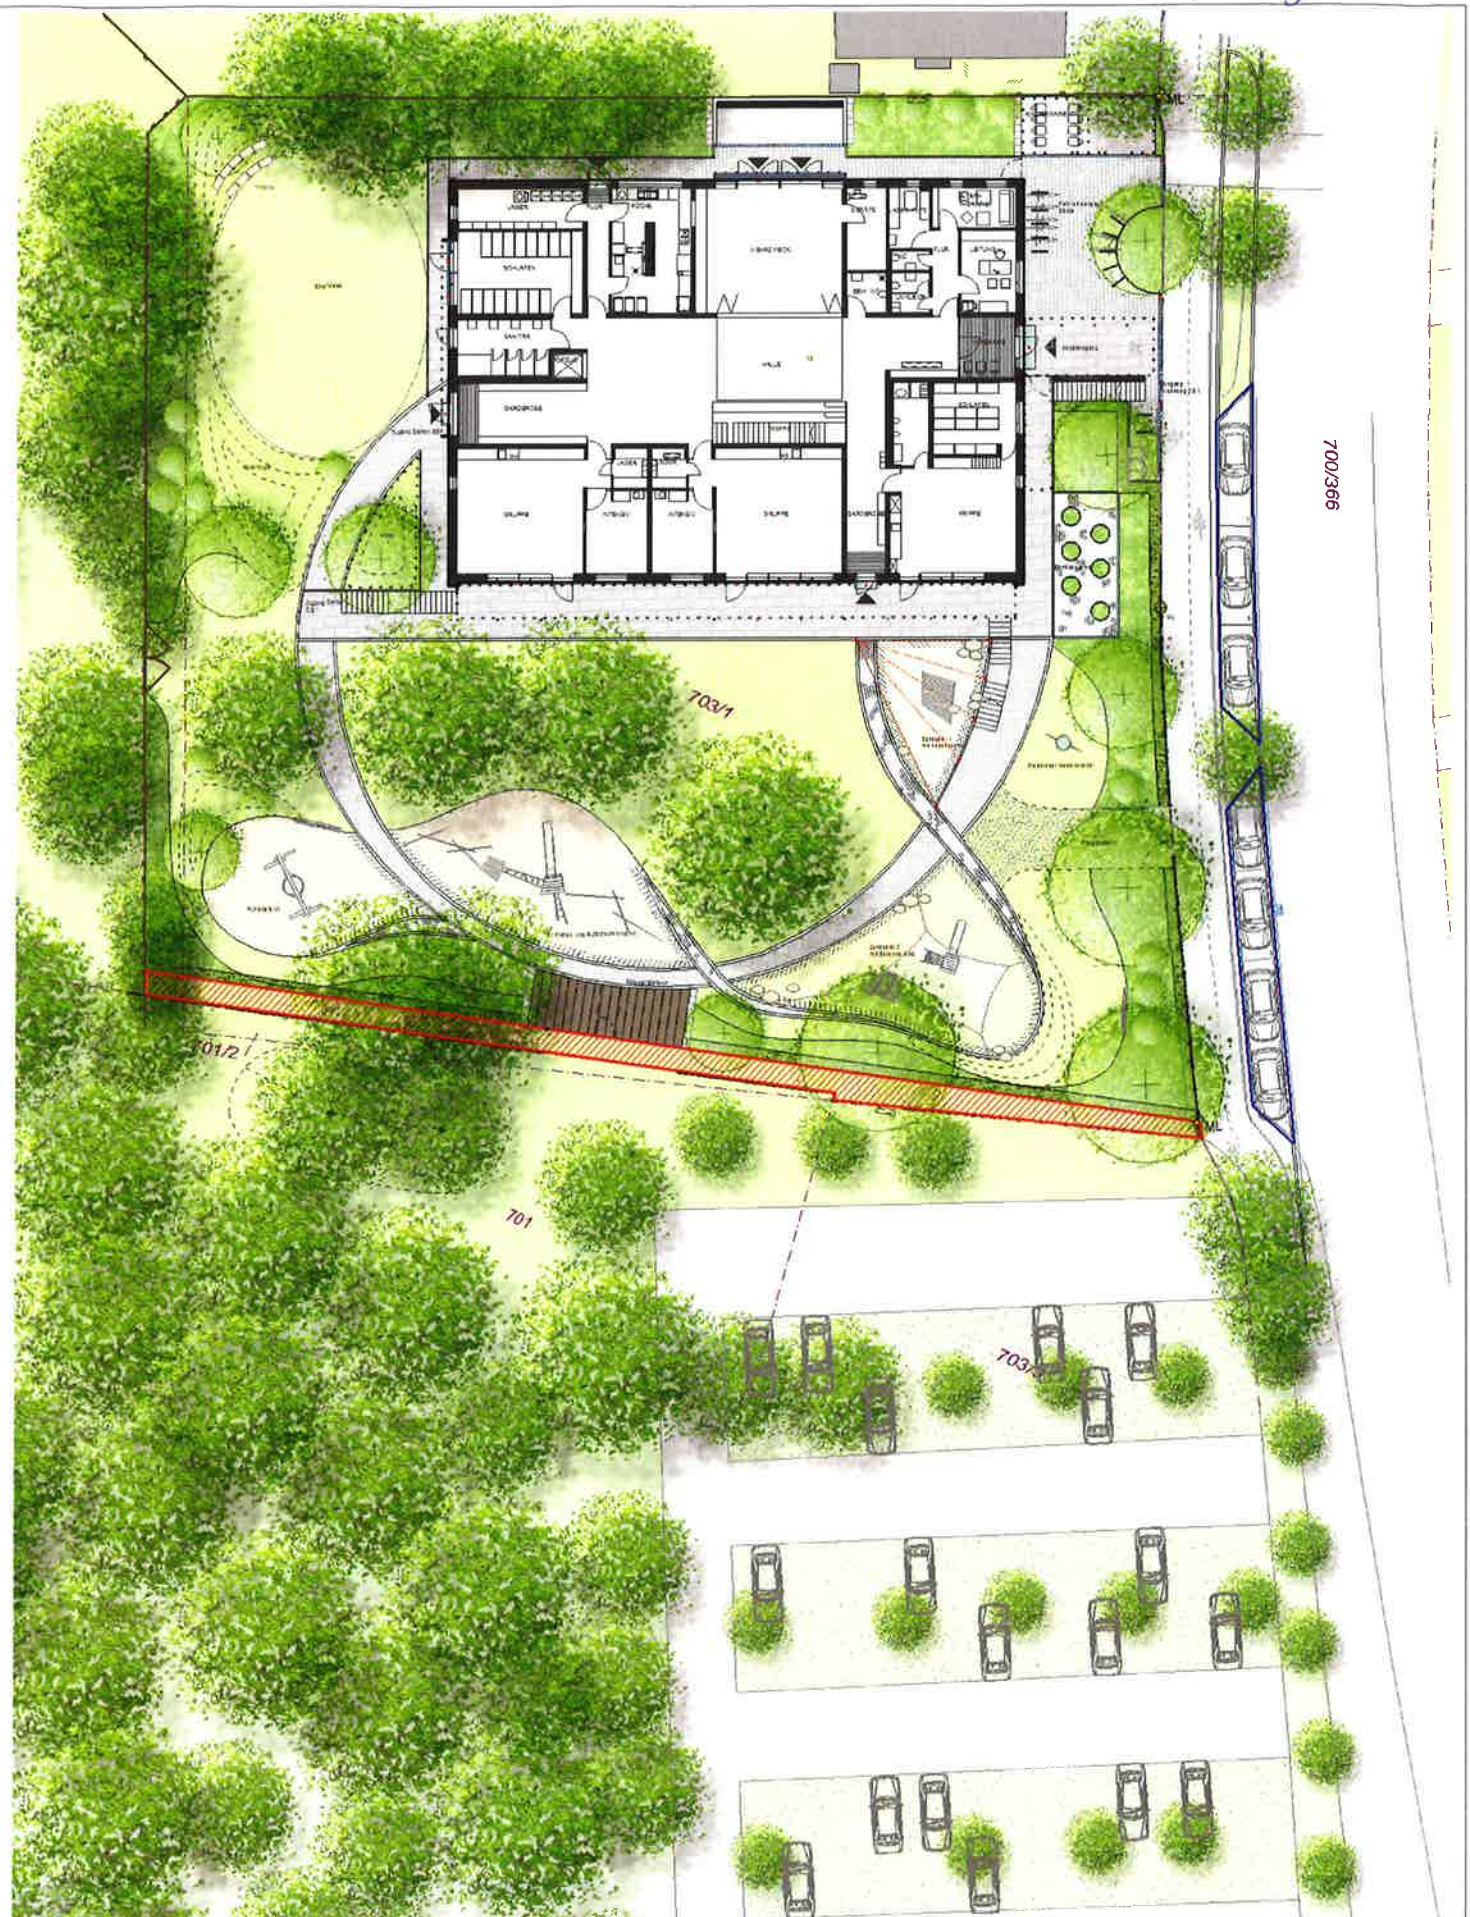

HUBERT WENDLER
LANDSCHAFTSARCHITEKT BDLA
KAPELLENWEG 6
81371 MÜNCHEN
Tel.: 089 / 461 39 70
Fax : 089 / 461 39 729

Projekt:
Kiga 2 St. Nikolaus
Stellplatzvariante 2

703

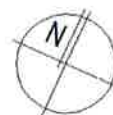

Plan-Nr.: 701-E-02

M = unmaßst.
Datum: 13.03.2017