


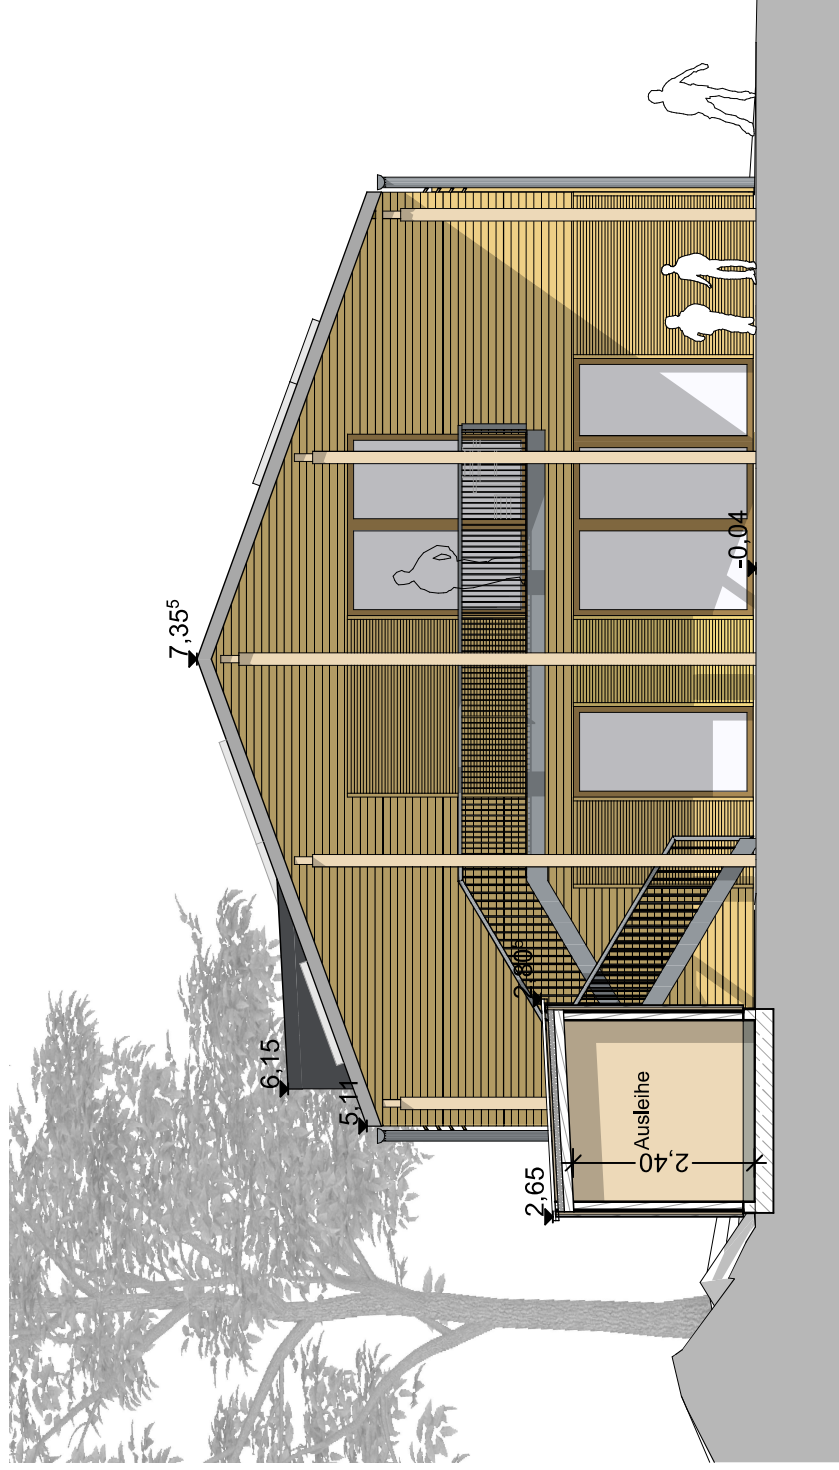

A-01

Ansicht Nord

1:100