


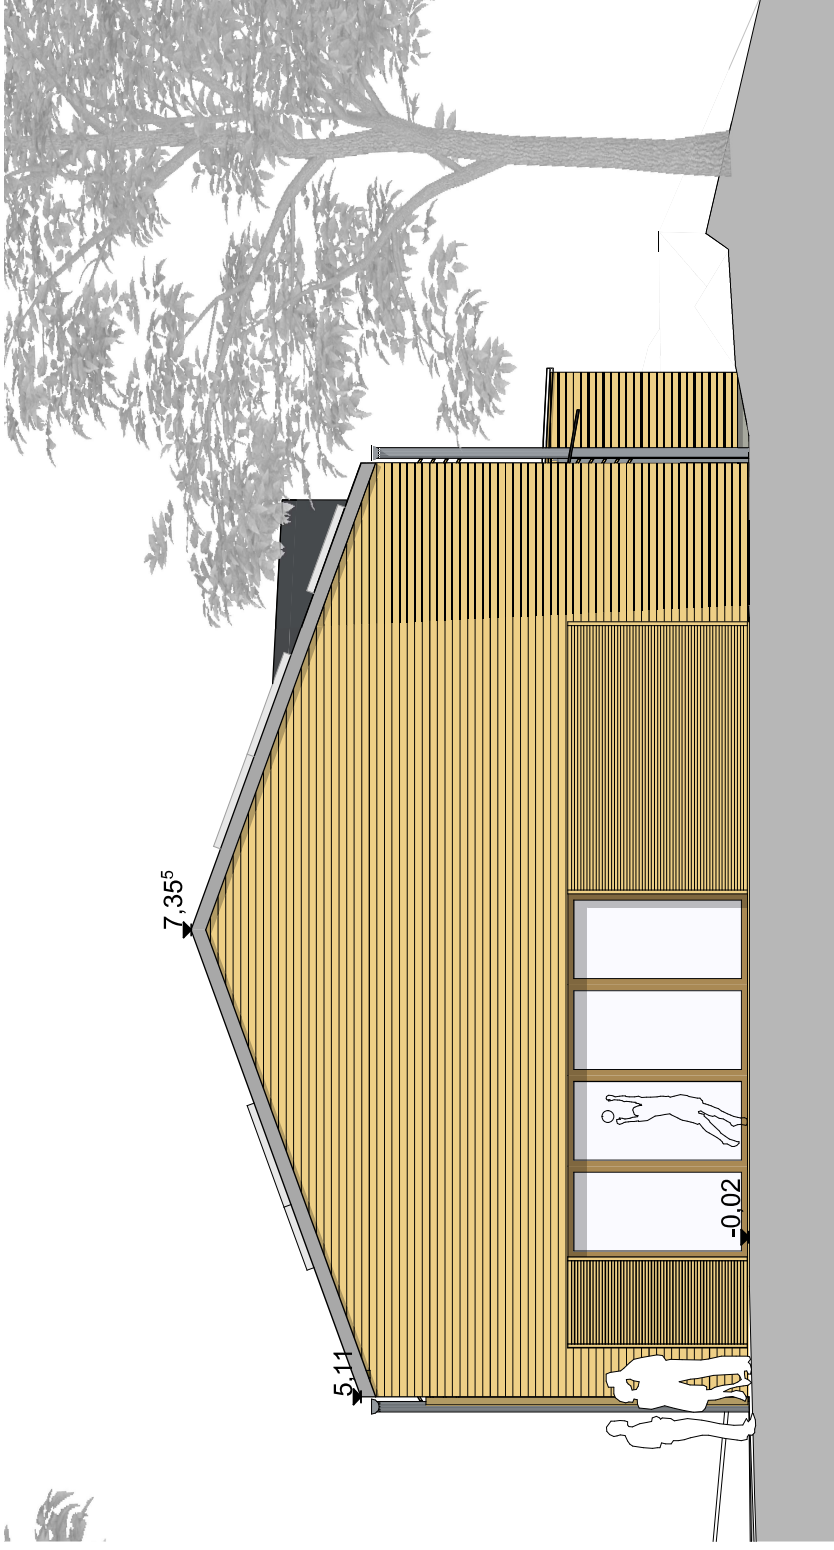

A-03

Ansicht Süd

1:100