


Anlage 1



Erstellt am 29.10.2019
Maßstab 1:2500

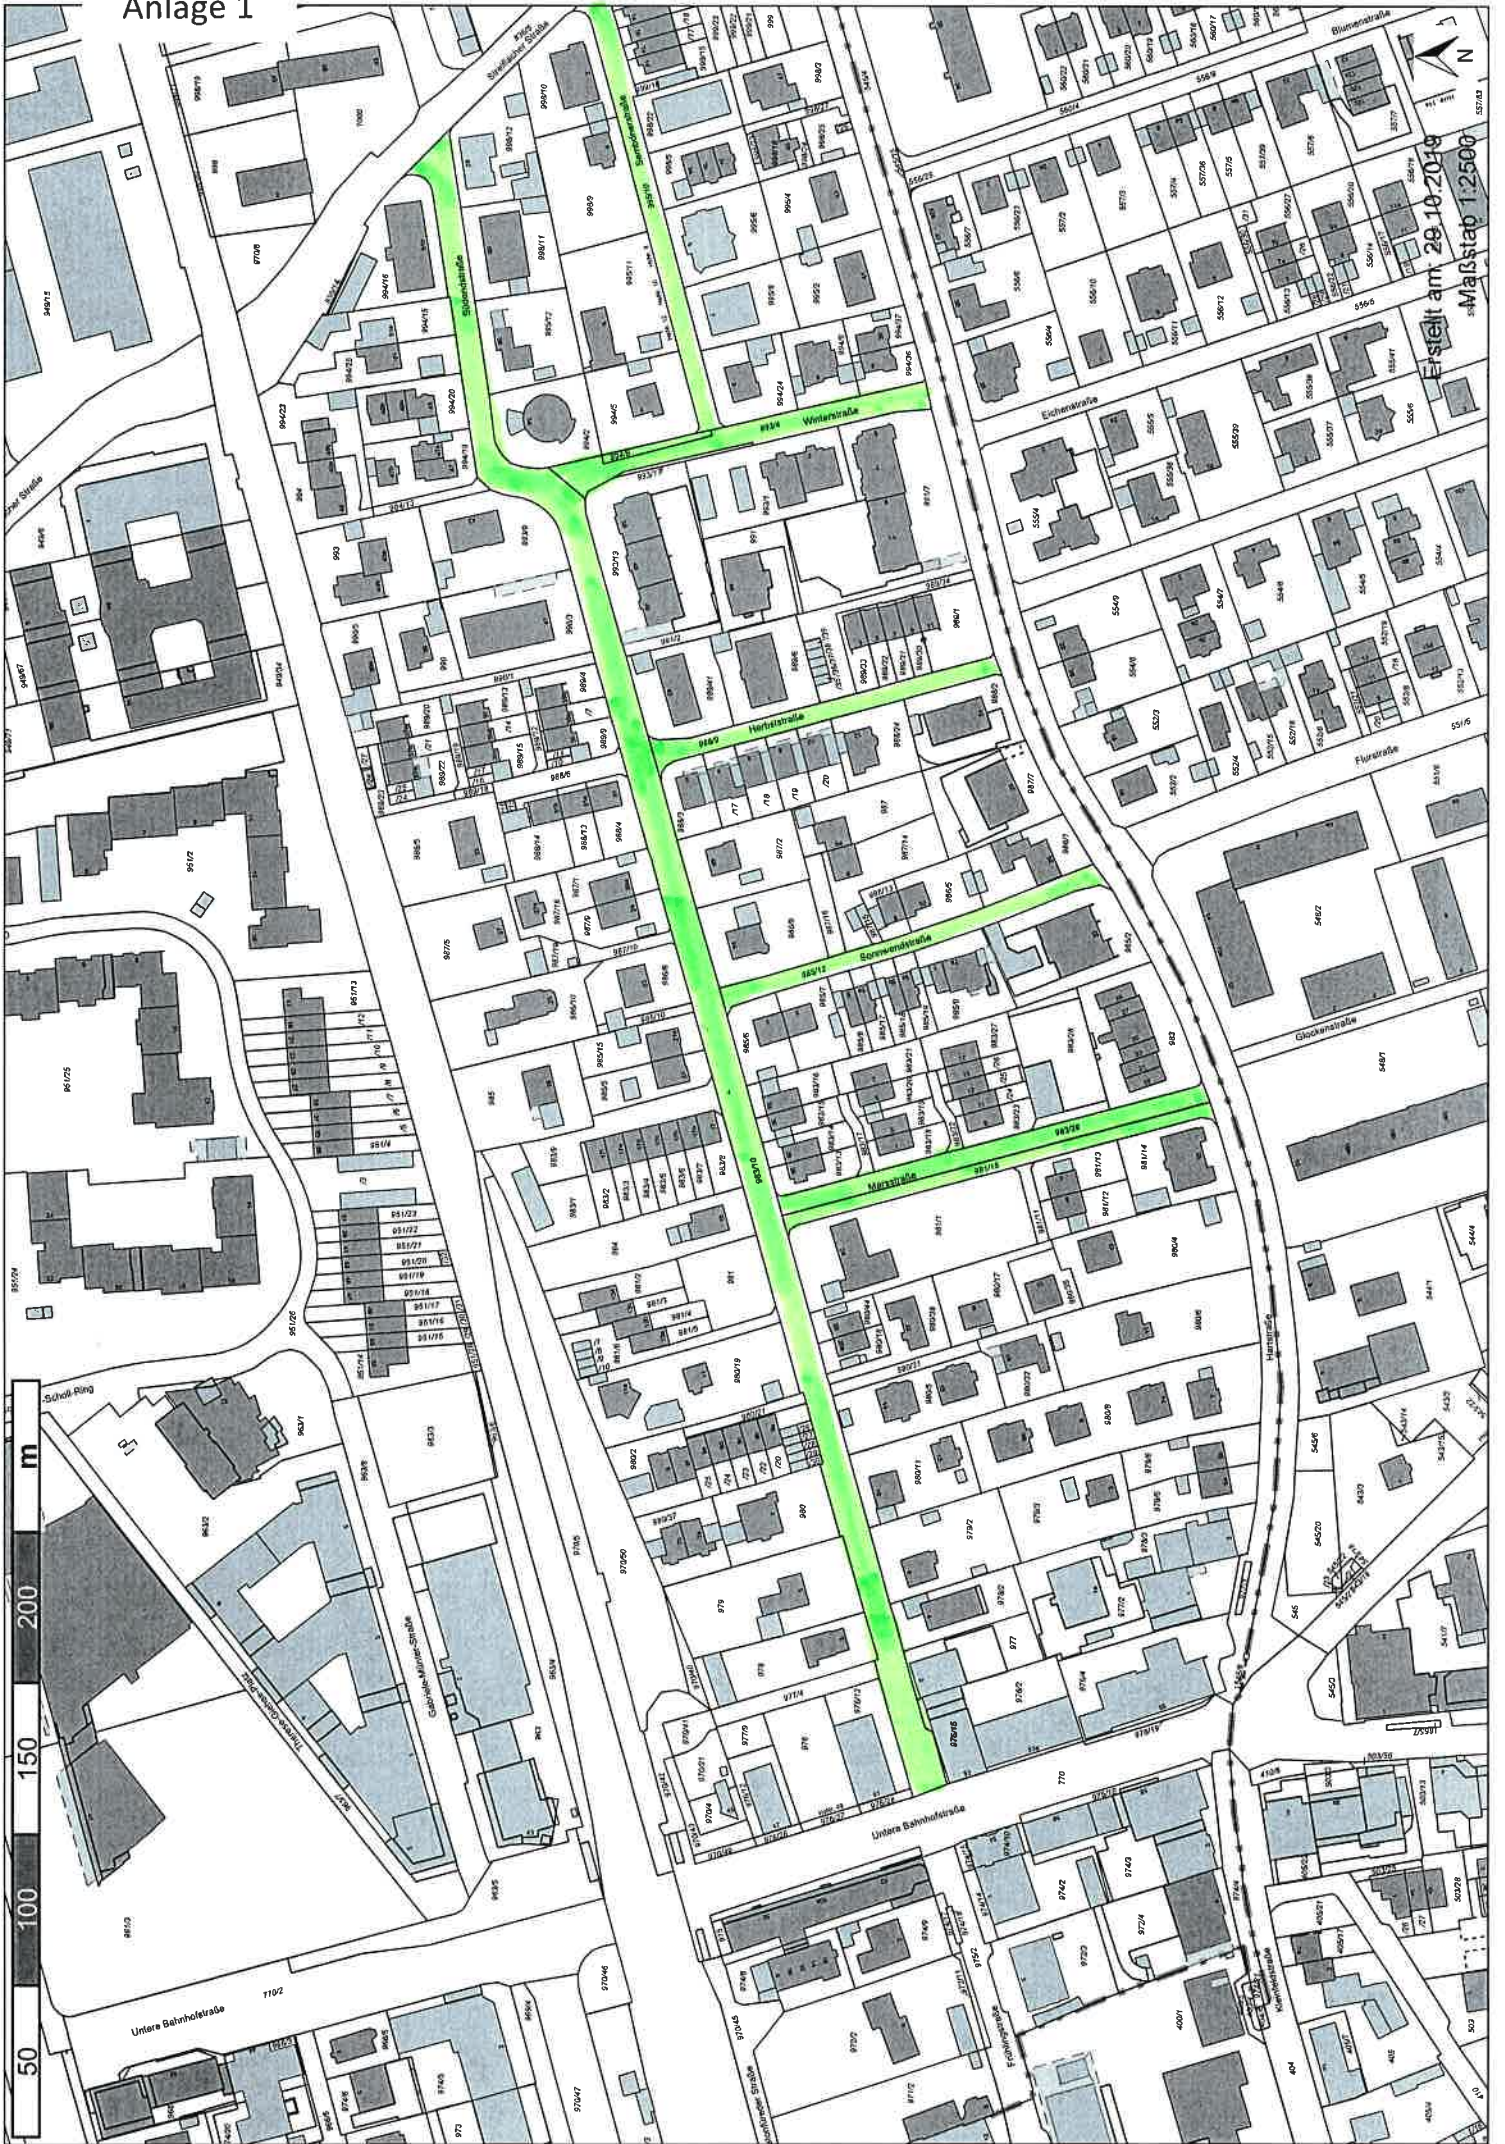