



FRONT VIEW

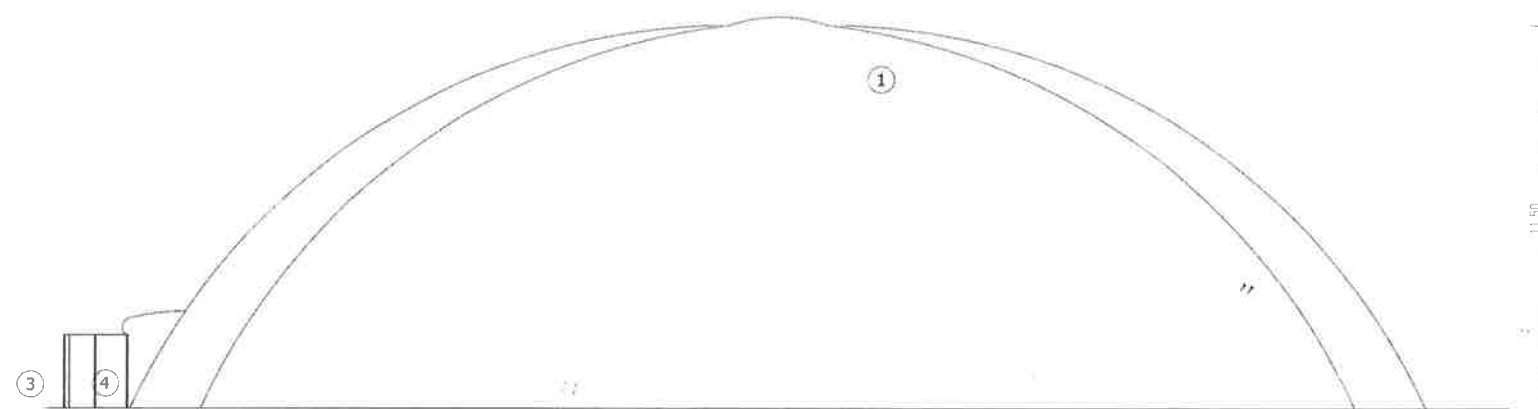

SIDE VIEW

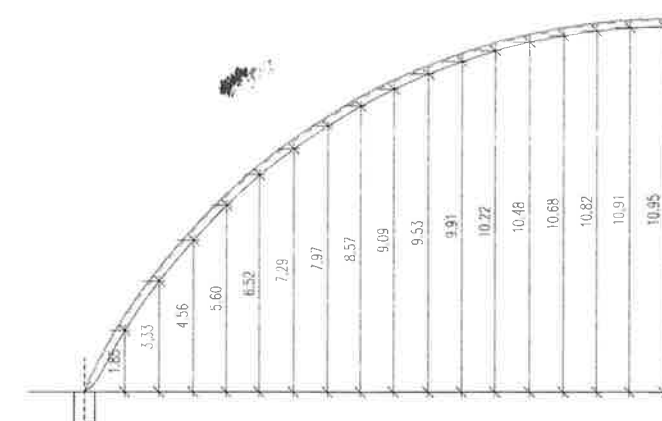

APPROXIMATE INCLINATION OF AIR DOME on 1m

OUTLINE DRAWING
PRELIMINARY - DRAFT

6	Backup ventilation unit	Color WHITE	RAL 9016
5	Ventilation heating unit	Color GRAY	RAL 9016
4	Emergency exit	Outside color WHITE Inside color GREEN	RAL 9016 RAL 6026
3	Revolving door	Outside color WHITE Inside color GREEN	RAL 9016 RAL 6026
1, 2, 2.1	Membrane ECO BASIC PLUS	Outside WHITE Inside WHITE color from 4mh until top Inside GREEN color 4mh	RAL 9016 RAL 9016 RAL 6026
Pos.	Description		

9	1	Control panel for lightning
8	2	Emergency exit light
7	36	Direct lighting - LED projector 200W (500Lux)
6	1	Backup ventilation unit - UIE 500
5	1	Ventilation heating unit - PKE 320
4	2	Emergency exit 143cm x 220cm
3	1	Pedestrian door Ø180
2.1	/	Internal membrane green color RAL 6026 up to cca. 4mh
2	/	Internal membrane white color RAL 9016 from cca. 4mh until top of dome
1	/	Membrane ECO BASIC PLUS
Pos.	Q-ty	Description

DUOL		Investor:	
director: approved: examined: design: pro. number: PRO-6989 page no.: 4 date: March 2020 scale: A3		object: AIR SUPPORTED STRUCTURE phase: PRELIMINARY PROJECT modification: no.1 date: 23.03.2020 contents: FRONT VIEW, SIDE VIEW, APPROXIMATE INCLINATION OF AIR DOME on 1m	