


Anlage TOP 3 0

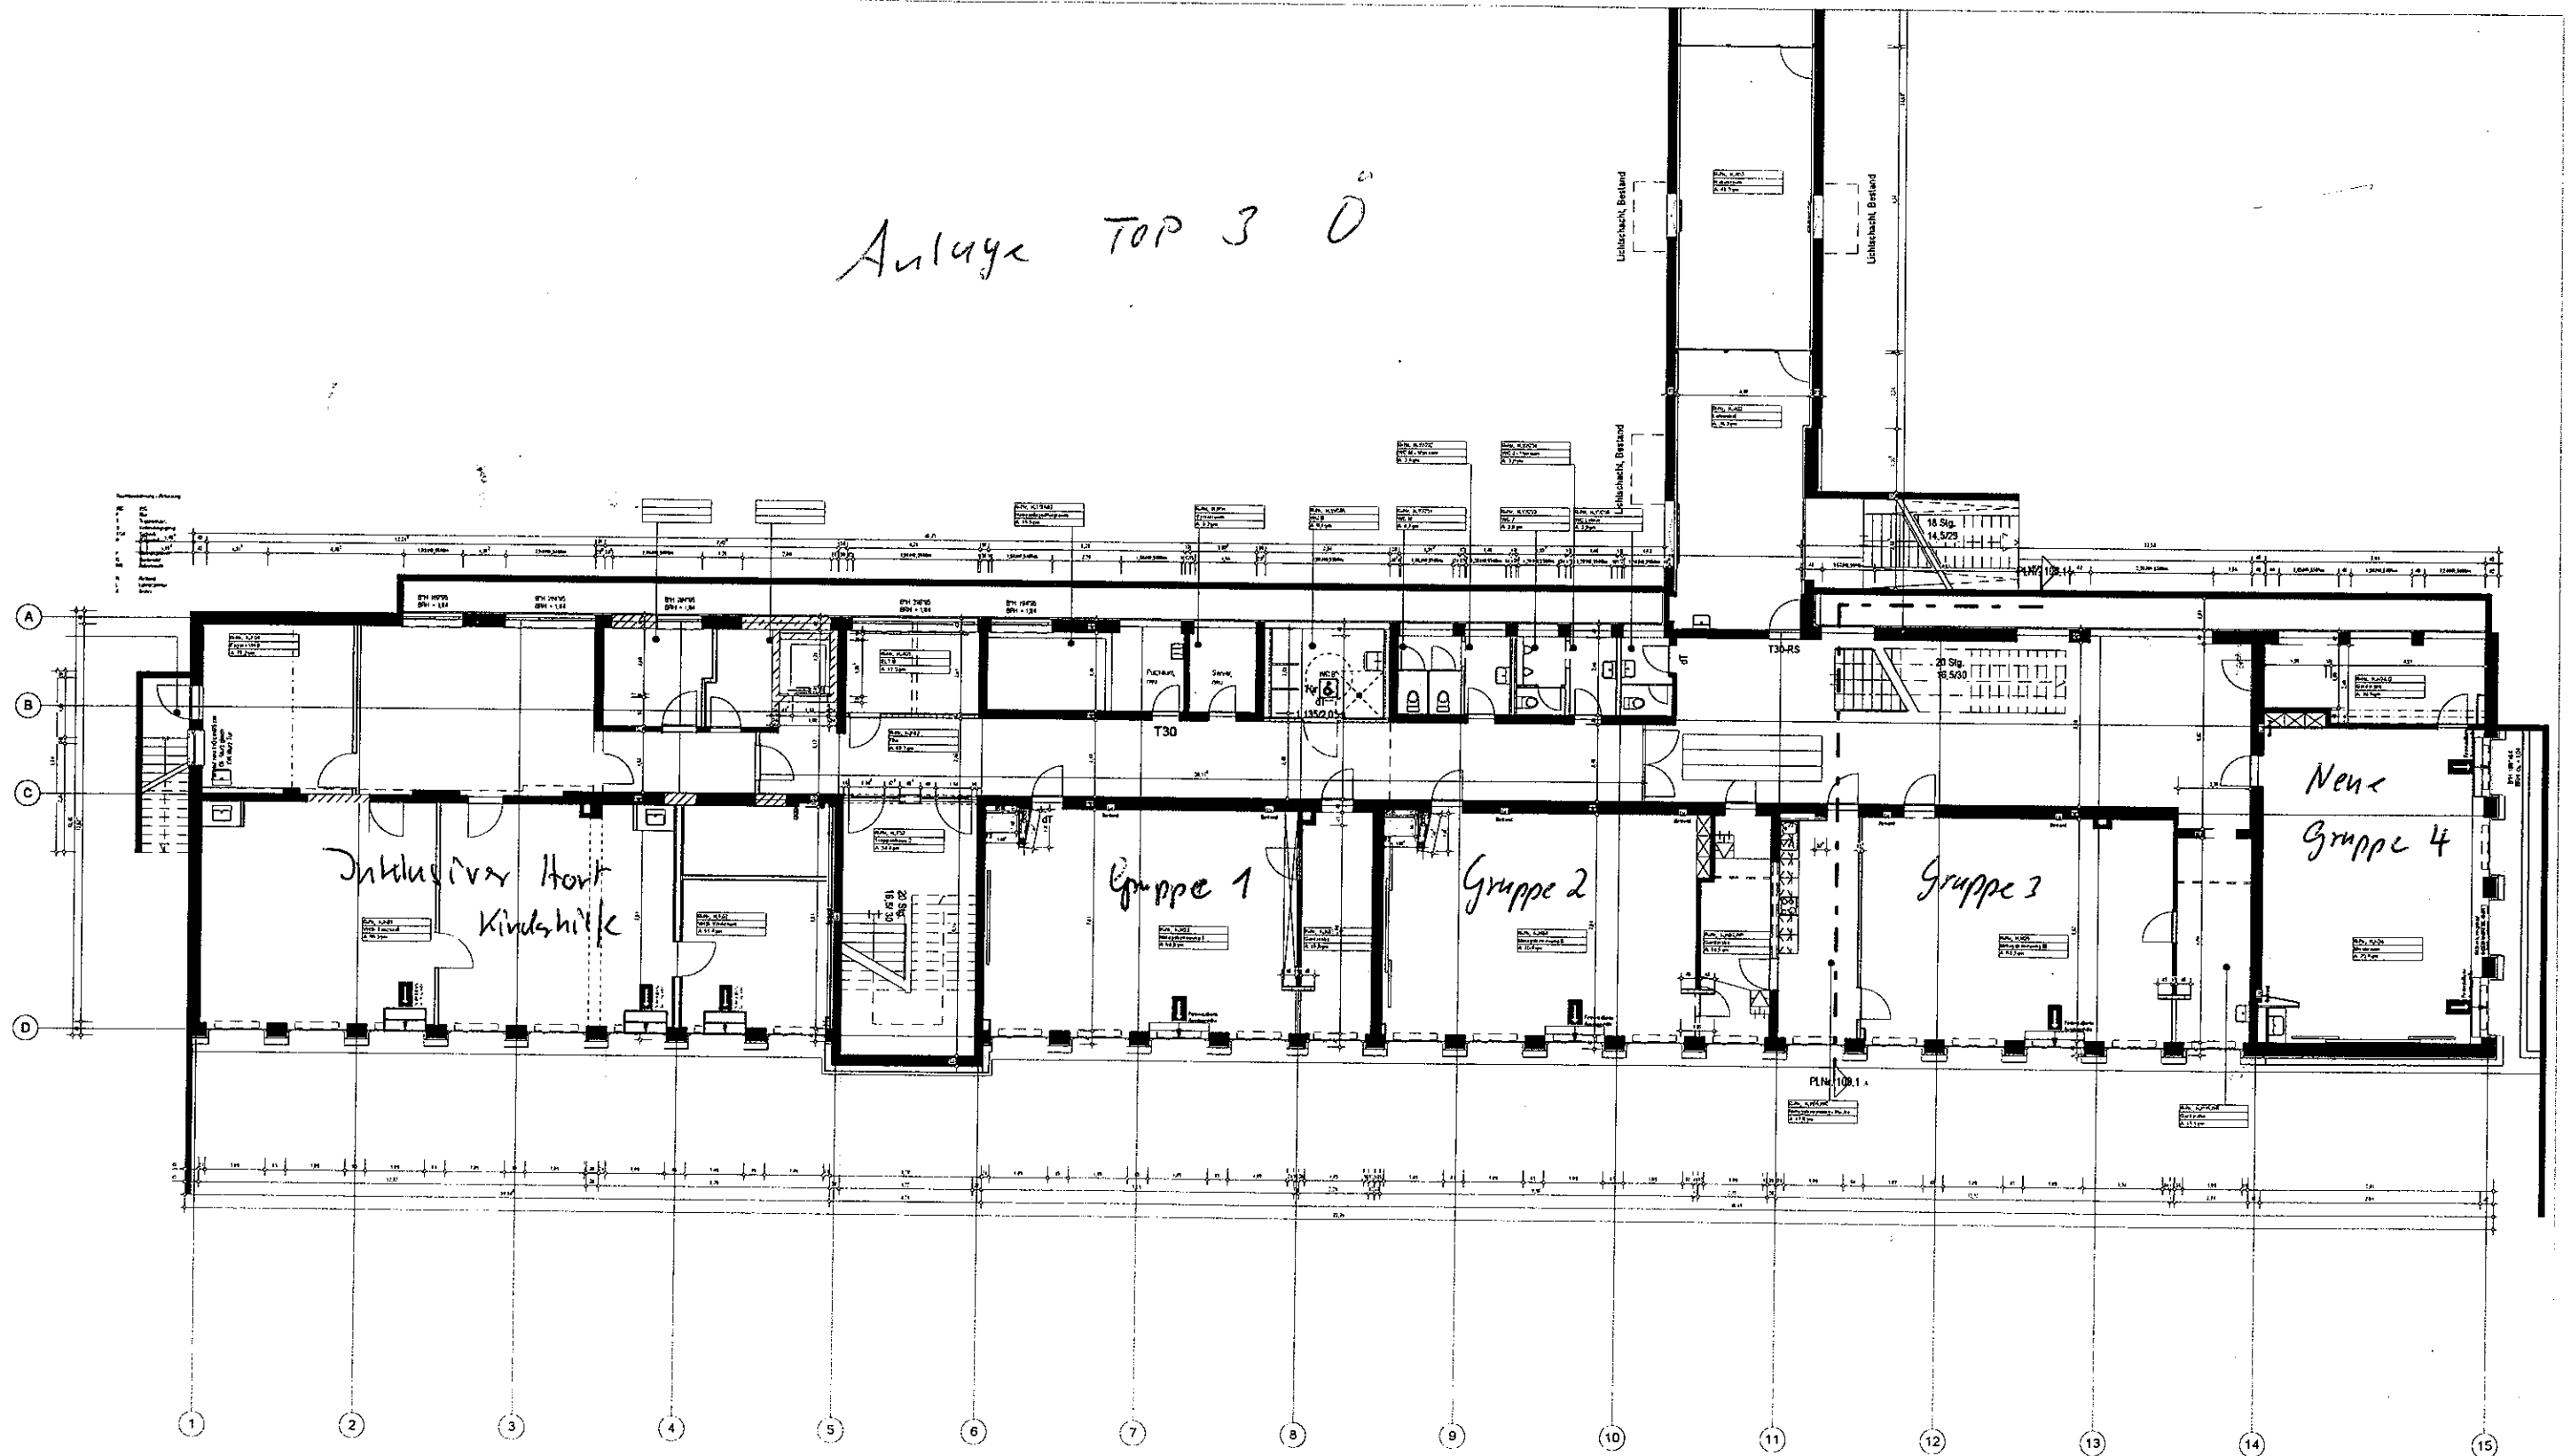

GRUBER + POPP
ARCHITECTEN BGA

089 84 06 03 03 104
84 08 03 04 111
MARKTSTADT 27 19710 GEMÜNDUNG

architekten@gruberpopp.de

TGG, HG - M 200
6.5.2014