


Plan 2

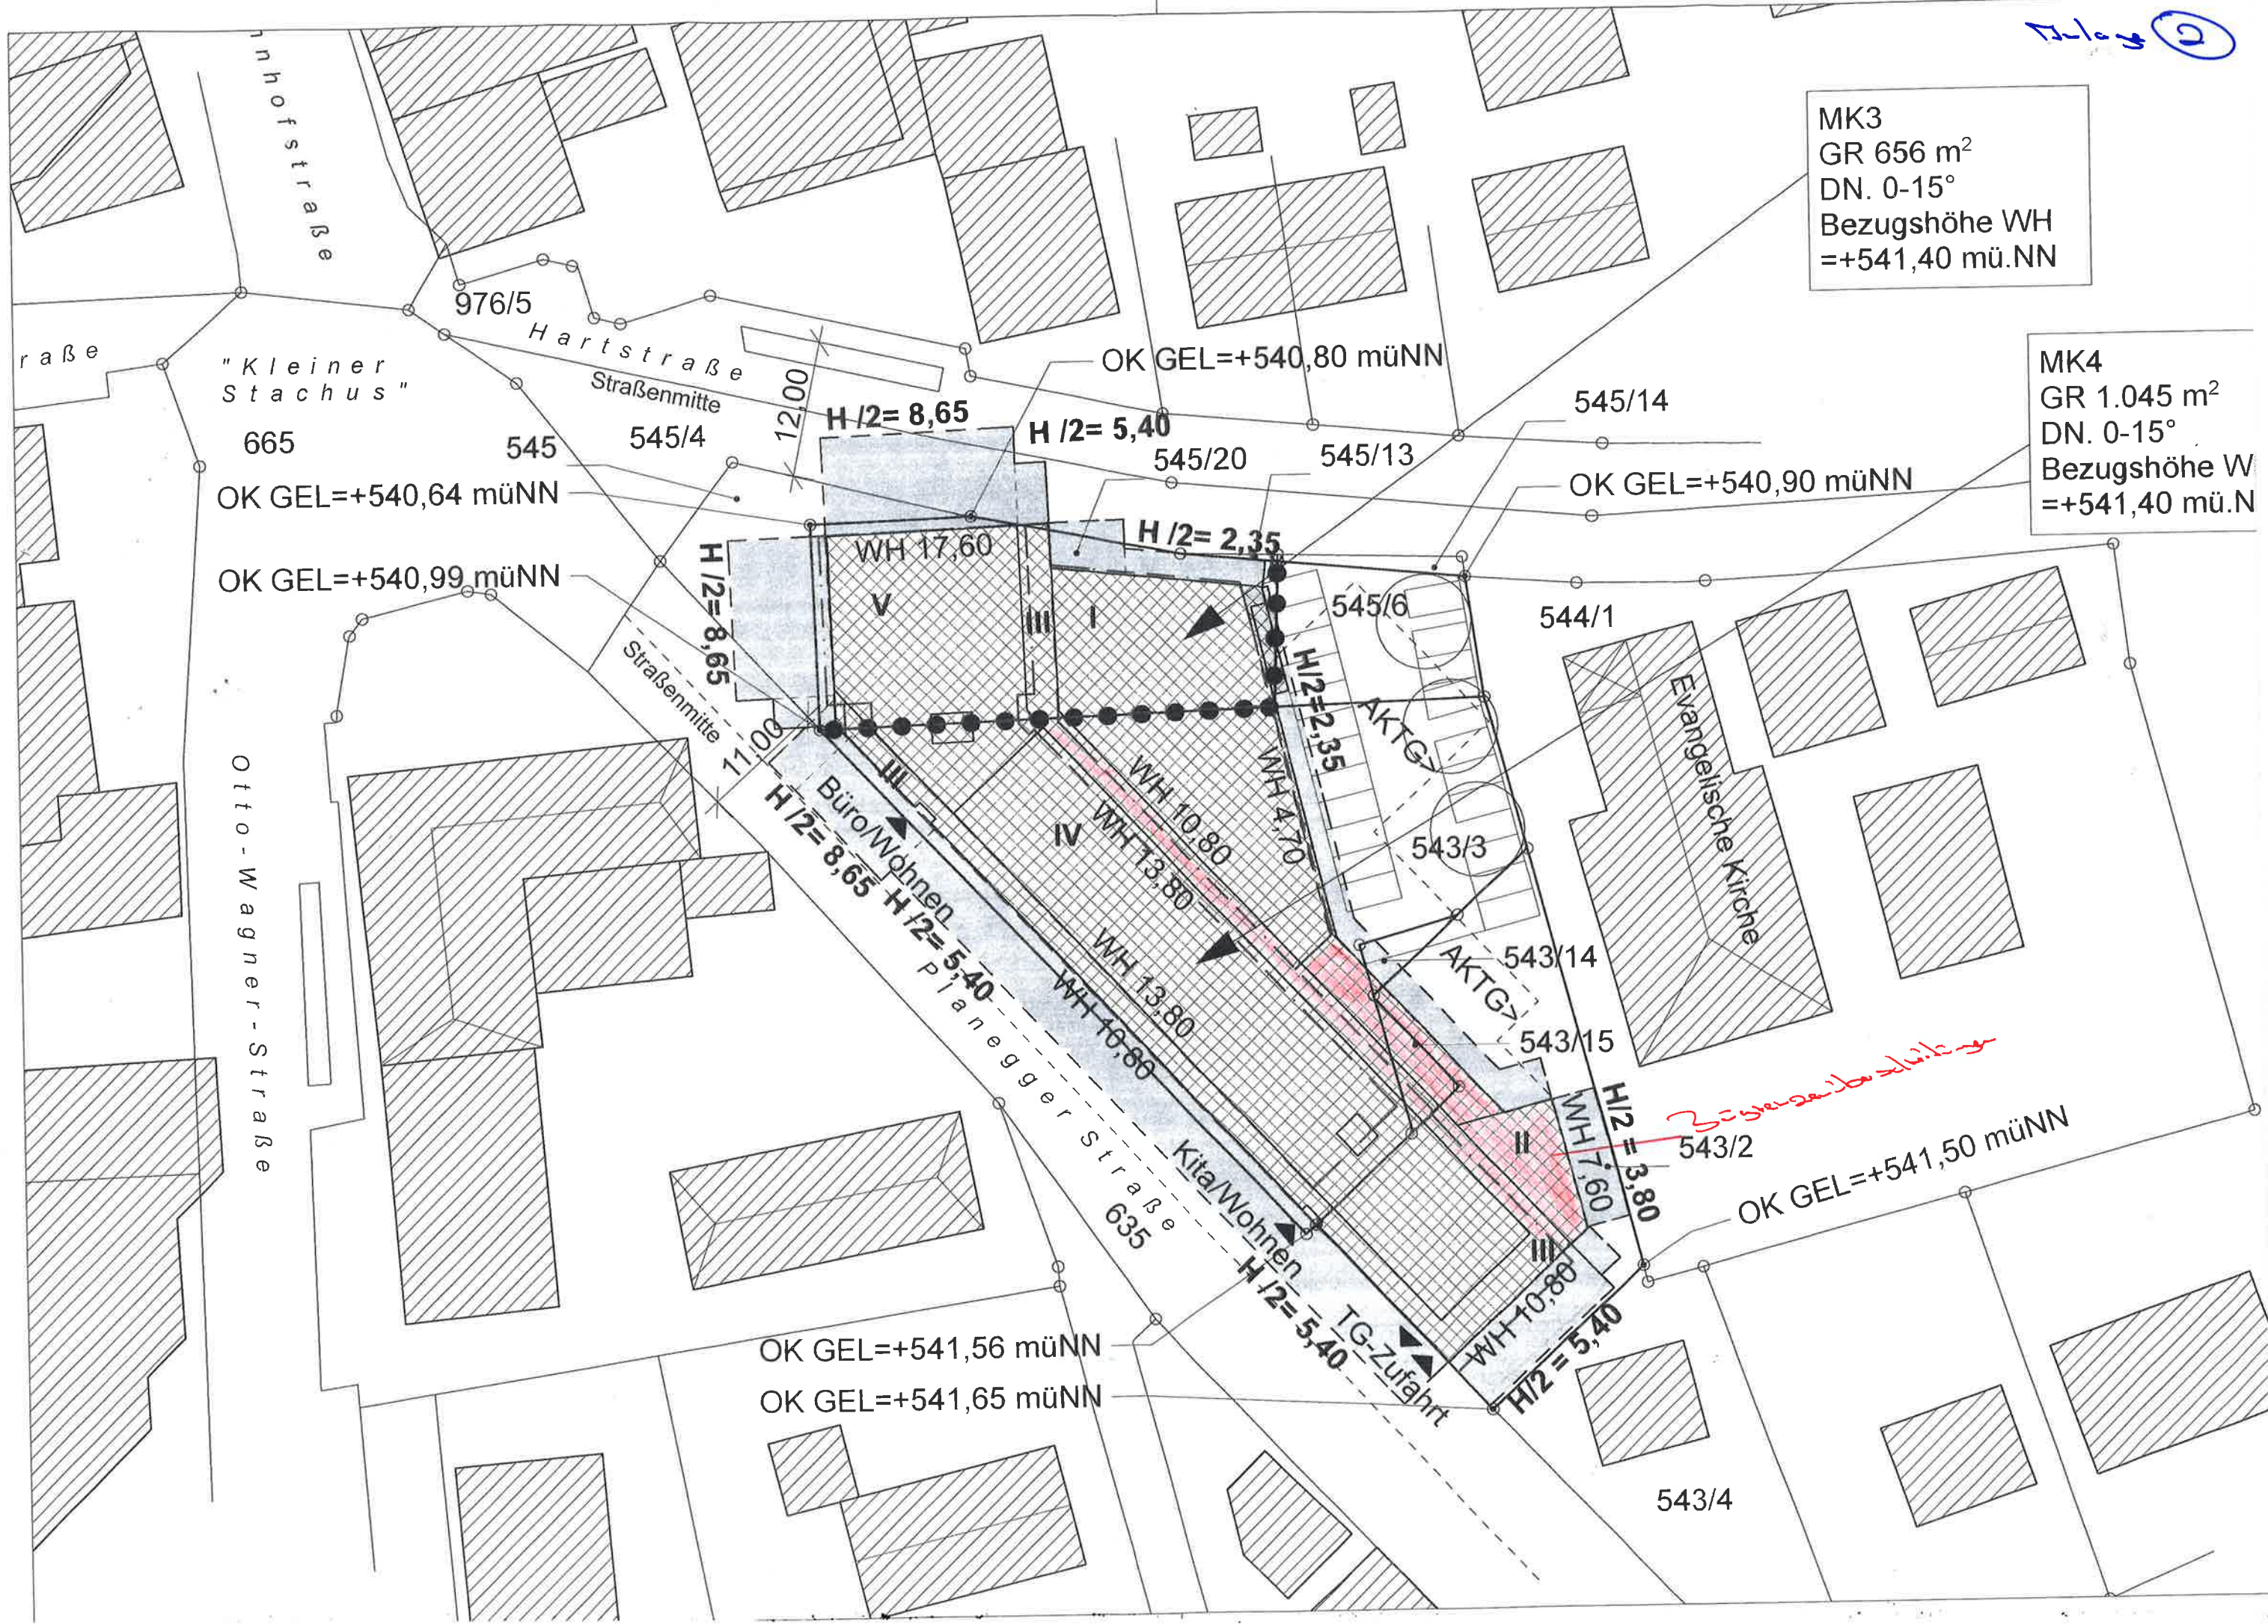

MK3
GR 656 m²
DN. 0-15°
Bezugshöhe WH
=+541,40 mü.NN

MK4
GR 1.045 m²
DN. 0-15°
Bezugshöhe W
=+541,40 mü.N